

Quality In Millwork Since 1946

•RADIUS WORK

•CABINETS


•MOULDINGS

•WINDOWS


•DOORS

•FRAMES

CASEMENT TYPE
ELEVATION
SCALE 3/4" = 1'0"

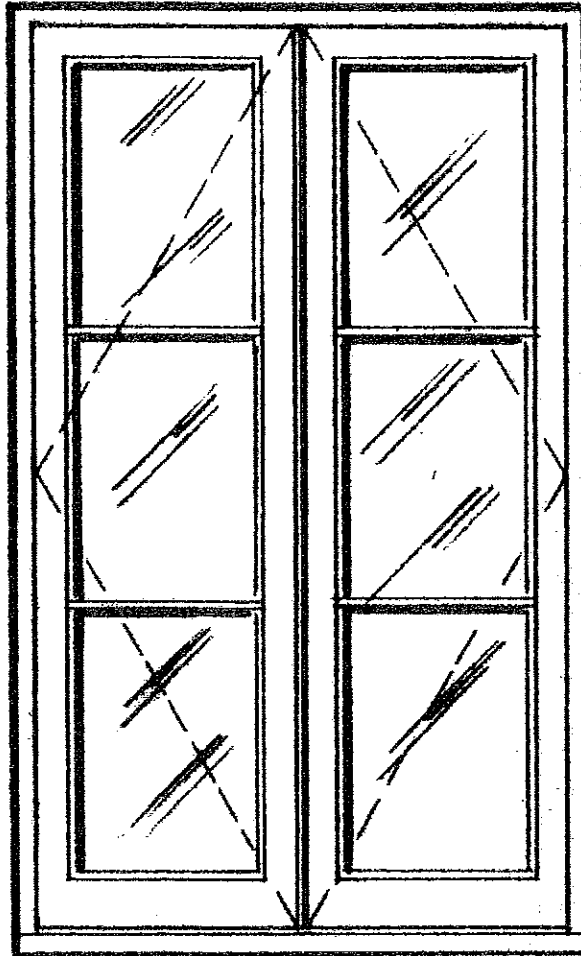

BLUMER & STANTON, INC.
 5112 GEORGIA AVENUE • WEST PALM BEACH, FLORIDA 33405
 PHONE (561) 585-2525 • TOLL FREE (800) 330-2526 • FAX (561) 585-2709
 INTERNET: WWW.BLUMERANDSTANTON.COM • EMAIL: INFO@BLUMERANDSTANTON.COM

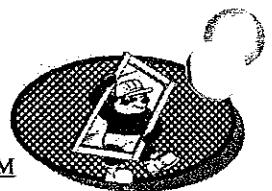



BLUMER & STANTON

Inc.

Quality In Millwork Since 1946

•RADIUS WORK

•CABINETS


•MOULDINGS

•WINDOWS

•DOORS

•FRAMES


CASEMENT TYPE
PARTIAL FULL SIZE PLAN AT MEETING STILES

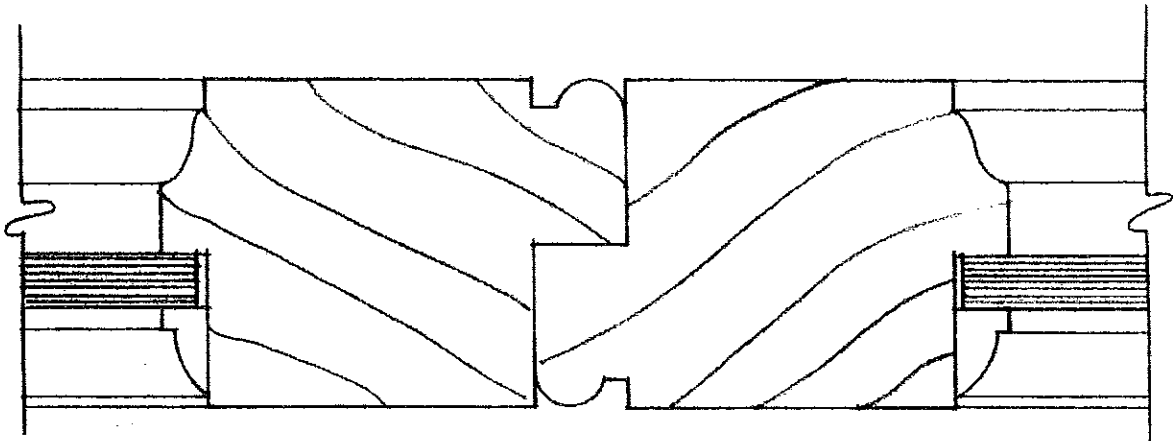

BLUMER & STANTON, INC.
 5112 GEORGIA AVENUE • WEST PALM BEACH, FLORIDA 33405
 PHONE (561) 585-2525 • TOLL FREE (800) 330-2526 • FAX (561) 585-2709
 INTERNET: WWW.BLUMERANDSTANTON.COM • EMAIL: INFO@BLUMERANDSTANTON.COM





CASEMENT TYPE
PARTIAL FULL SIZE SECTION AT HEAD JAMB

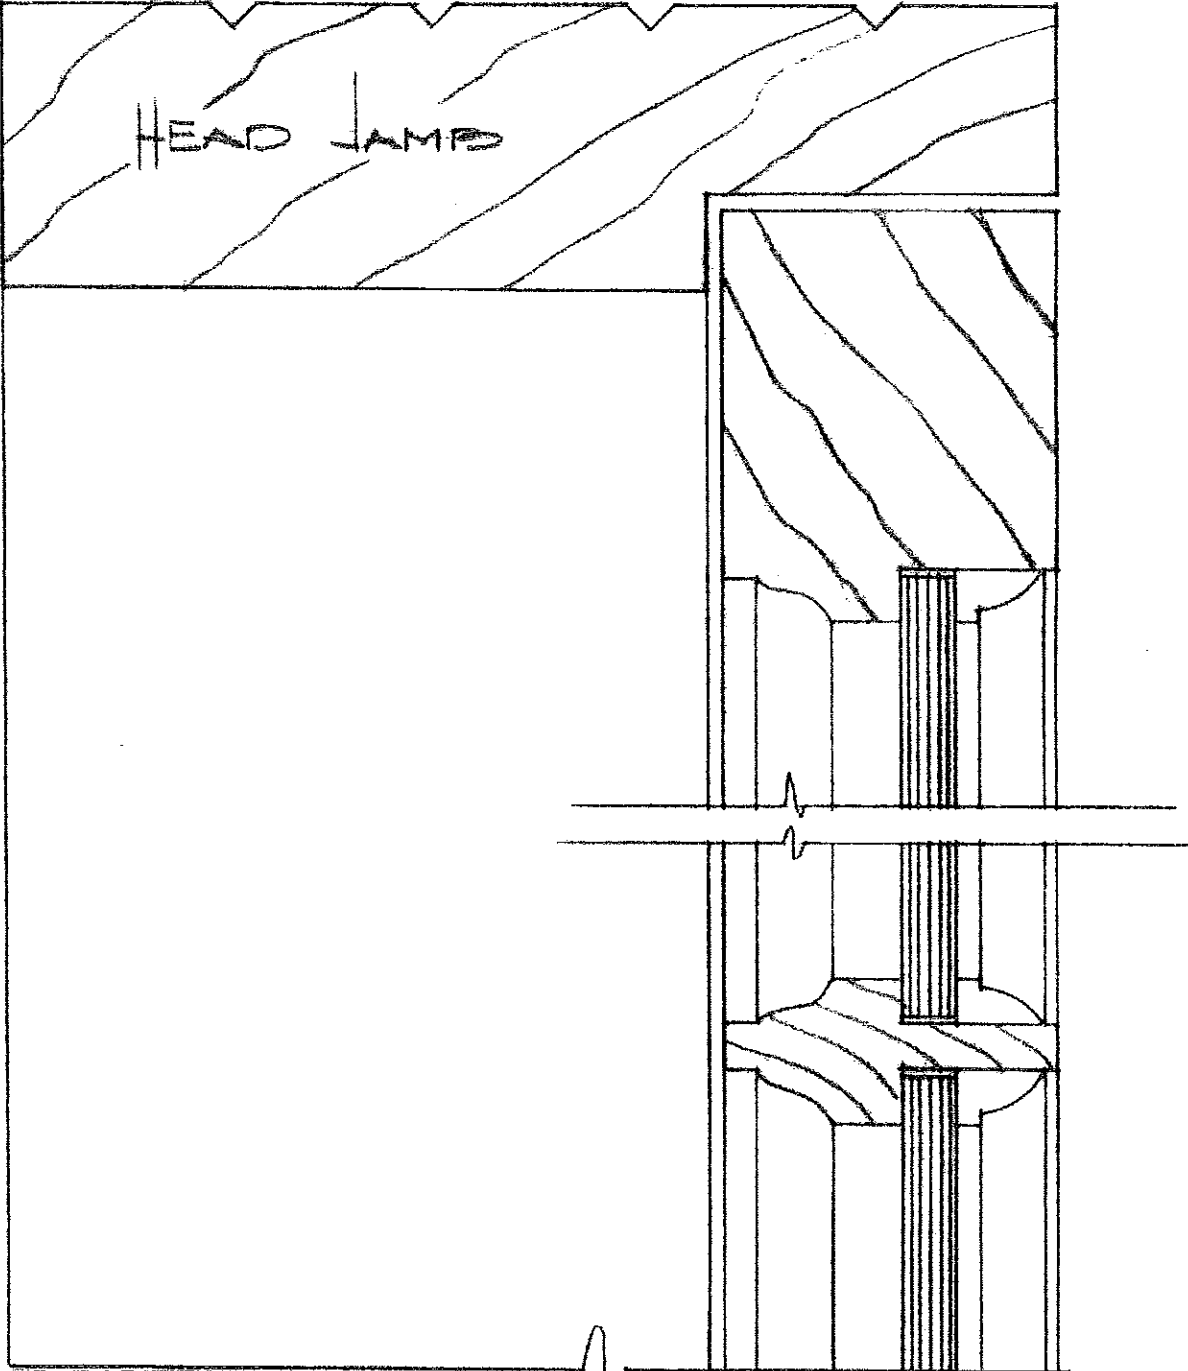


BLUMER & STANTON, INC.
5112 GEORGIA AVENUE • WEST PALM BEACH, FLORIDA 33405
PHONE (561) 585-2525 • TOLL FREE (800) 330-2526 • FAX (561) 585-2709
INTERNET: WWW.BLUMERANDSTANTON.COM • EMAIL: INFO@BLUMERANDSTANTON.COM



CASEMENT TYPE
PARTIAL FULL SIZE SECTION AT WINDOW SILL

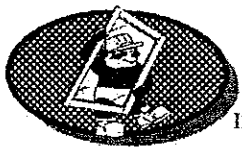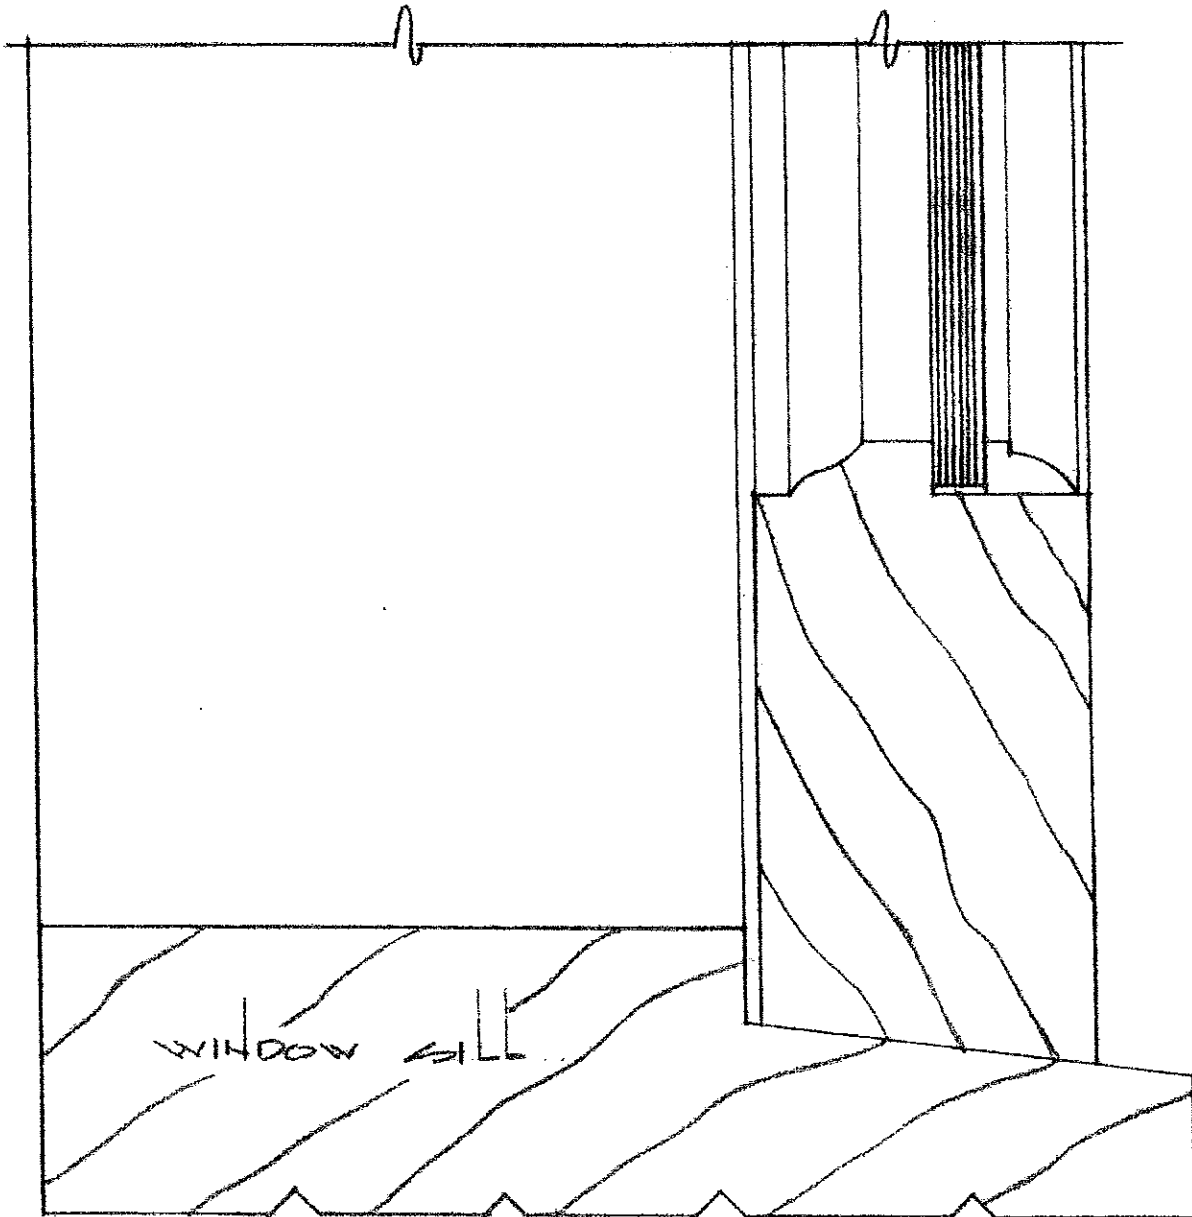

BLUMER & STANTON, INC.
5112 GEORGIA AVENUE • WEST PALM BEACH, FLORIDA 33405
PHONE (561) 585-2525 • TOLL FREE (800) 330-2526 • FAX (561) 585-2709
INTERNET: WWW.BLUMERANDSTANTON.COM • EMAIL: INFO@BLUMERANDSTANTON.COM

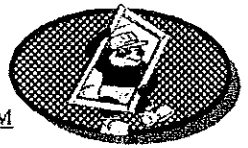



Quality In Millwork Since 1946

•RADIUS WORK

•CABINETS


•MOULDINGS

•WINDOWS


•DOORS

•FRAMES



DOUBLE-HUNG OR SINGLE-HUNG TYPE
ELEVATION
SCALE 3/4" = 1'0"

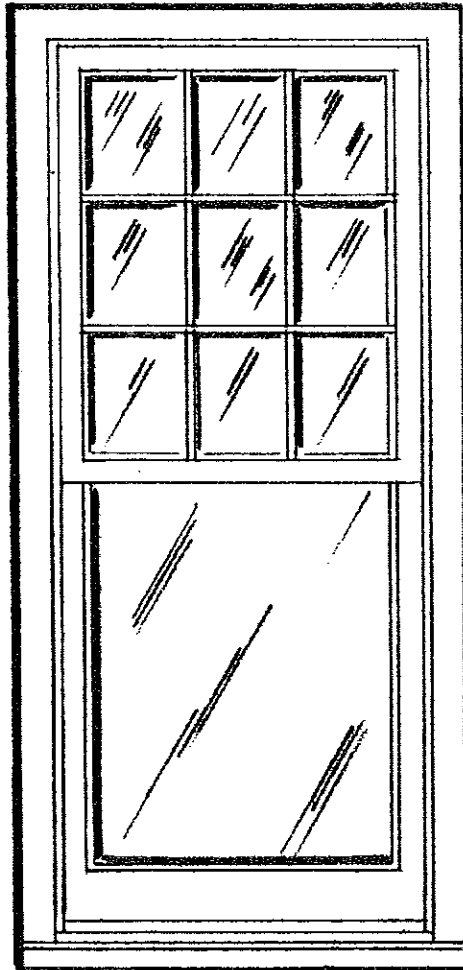


BLUMER & STANTON, INC.
 5112 GEORGIA AVENUE • WEST PALM BEACH, FLORIDA 33405
 PHONE (561) 585-2525 • TOLL FREE (800) 330-2526 • FAX (561) 585-2709
 INTERNET: WWW.BLUMERANDSTANTON.COM • EMAIL: INFO@BLUMERANDSTANTON.COM

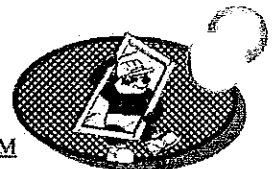

**DOUBLE-HUNG OR SINGLE-HUNG TYPE
PARTIAL FULL SIZE SECTION AT CHECK RAIL
&
PARTIAL FULL SIZE SECTION AT SASH MUNTIN**

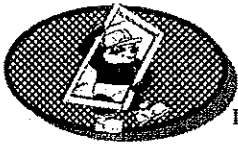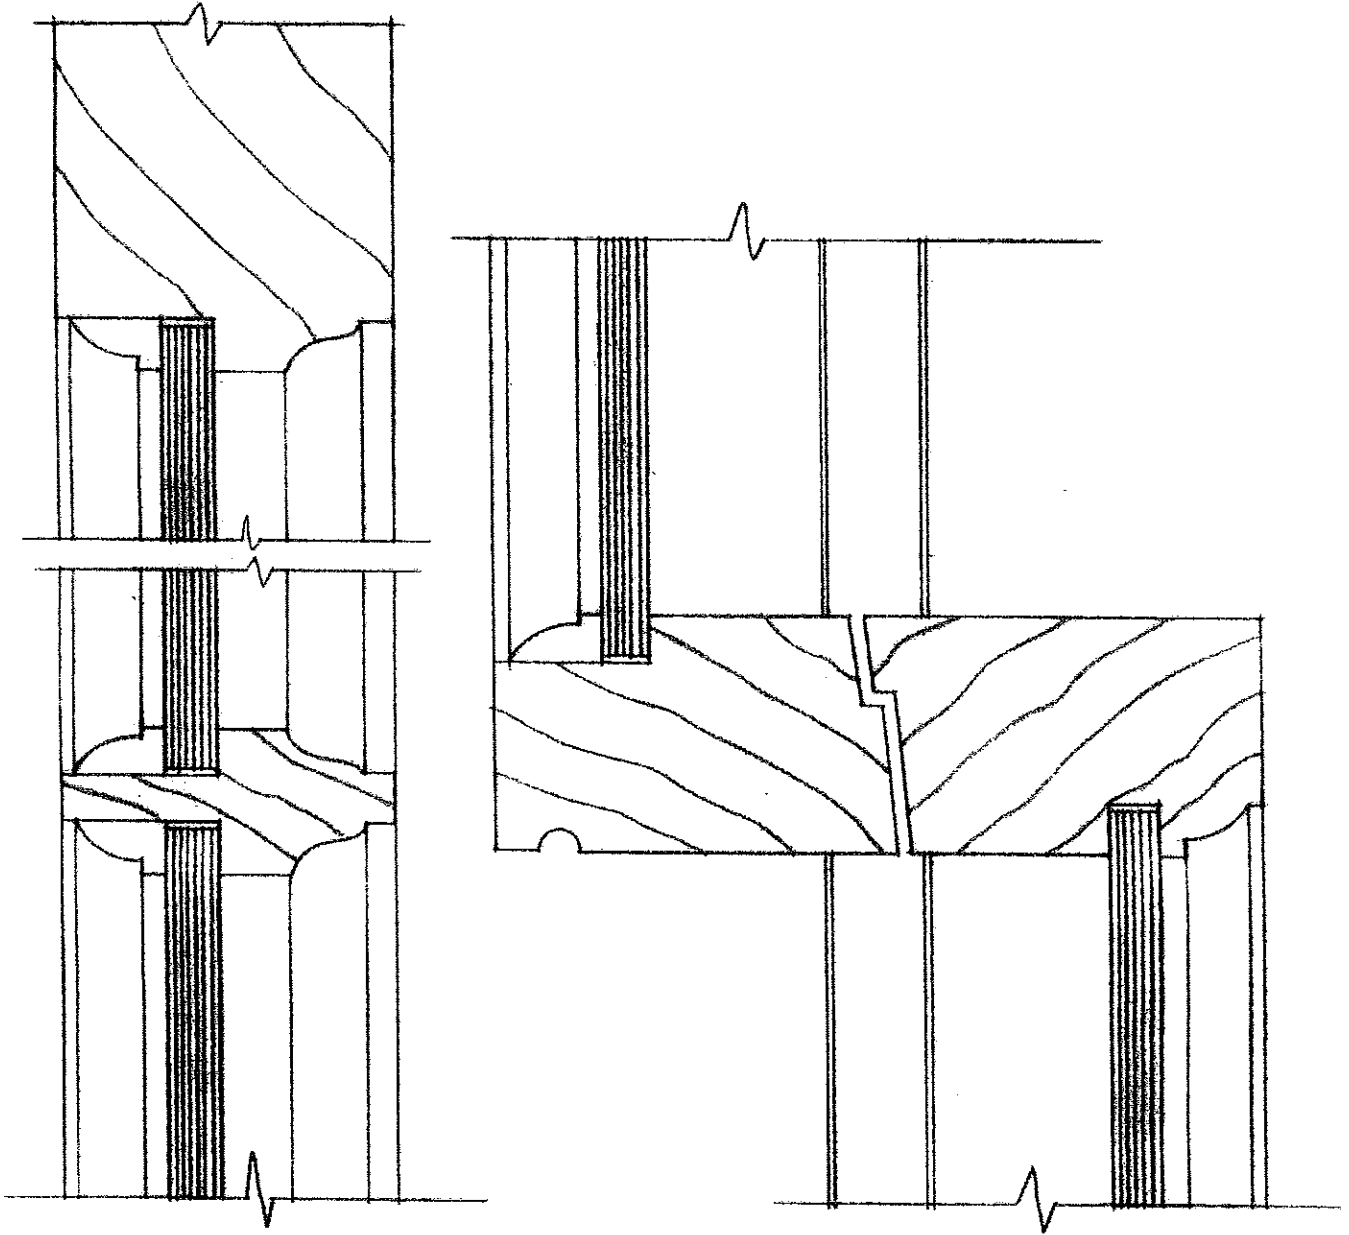

BLUMER & STANTON, INC.
5112 GEORGIA AVENUE • WEST PALM BEACH, FLORIDA 33405
PHONE (561) 585-2525 • TOLL FREE (800) 330-2526 • FAX (561) 585-2709
INTERNET: WWW.BLUMERANDSTANTON.COM • EMAIL: INFO@BLUMERANDSTANTON.COM

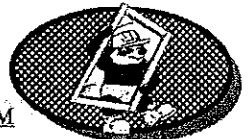

BLUMER & STANTON
Inc.

Quality In Millwork Since 1946

•RADIUS WORK




•CABINETS

•MOULDINGS


•WINDOWS

•DOORS

•FRAMES

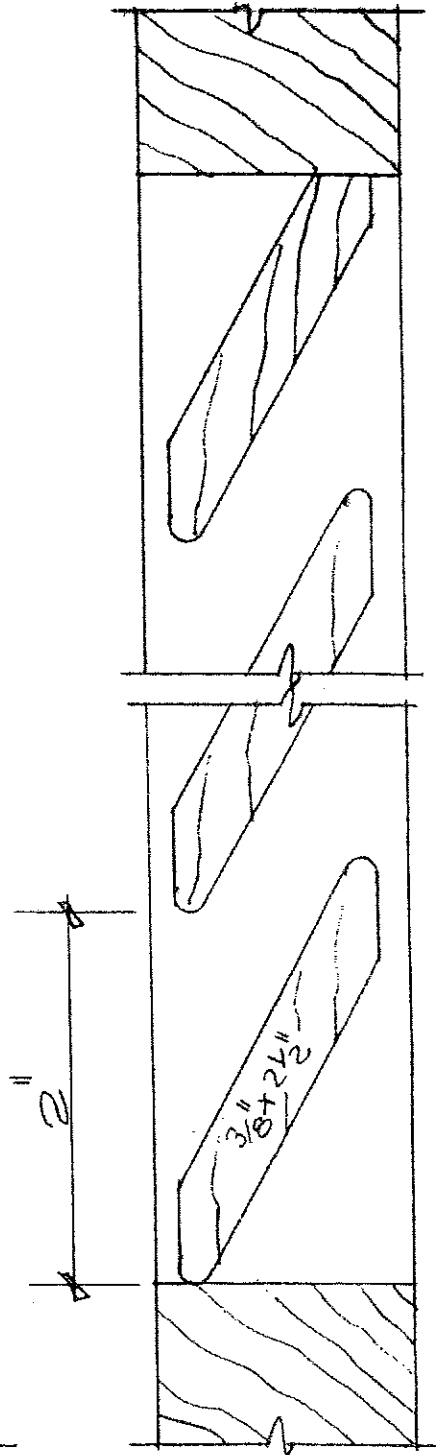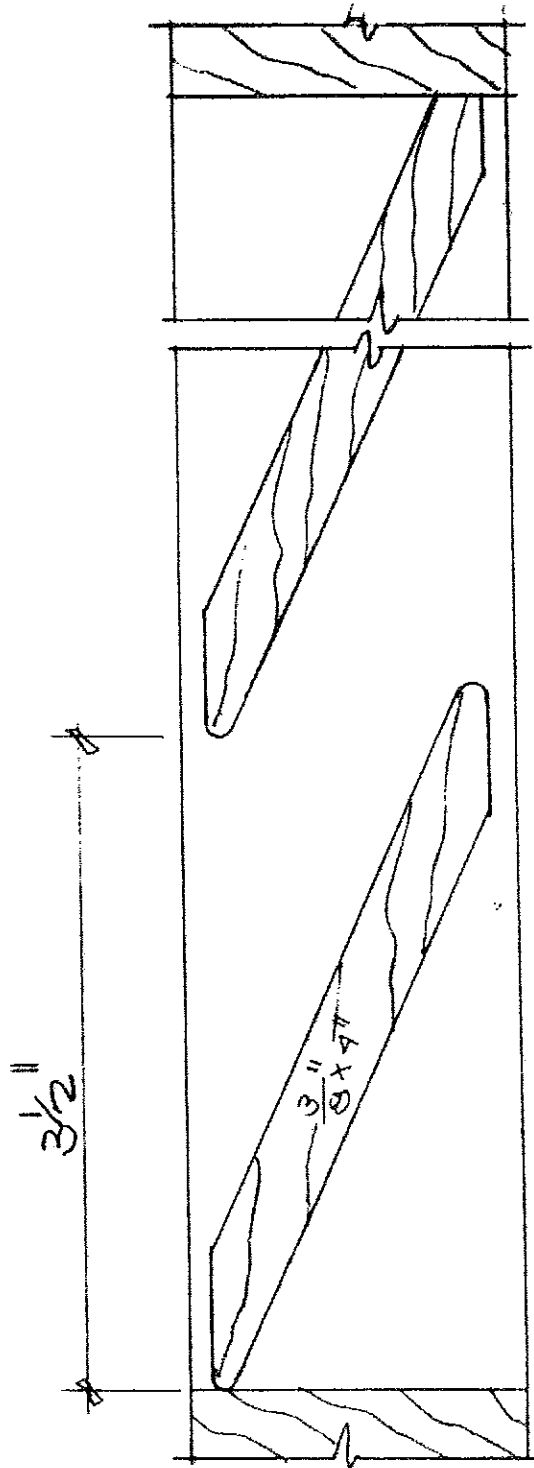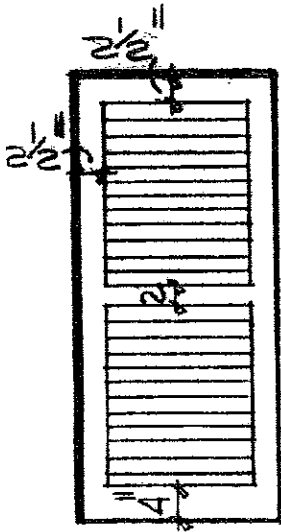

BLUMER & STANTON, INC.
5112 GEORGIA AVENUE • WEST PALM BEACH, FLORIDA 33405
PHONE (561) 585-2525 • TOLL FREE (800) 330-2526 • FAX (561) 585-2709
INTERNET: WWW.BLUMERANDSTANTON.COM • EMAIL: INFO@BLUMERANDSTANTON.COM

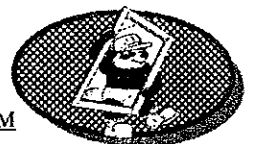

BLUMER & STANTON
Inc.

Quality In Millwork Since 1946

•RADIUS WORK






•CABINETS

•MOULDINGS


•WINDOWS





•DOORS

•FRAMES

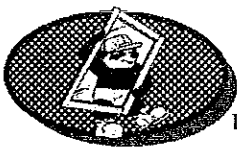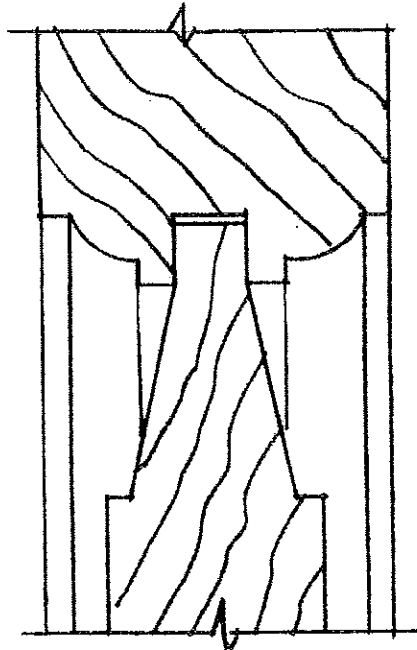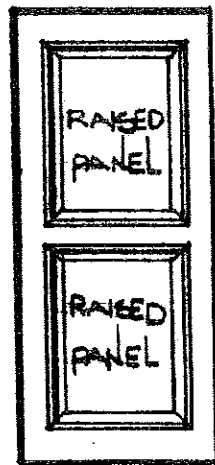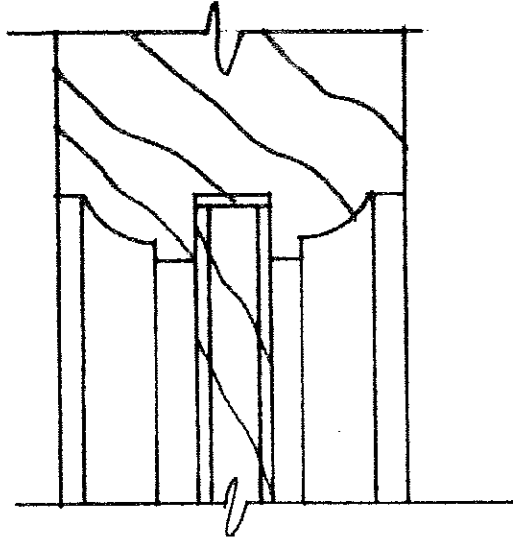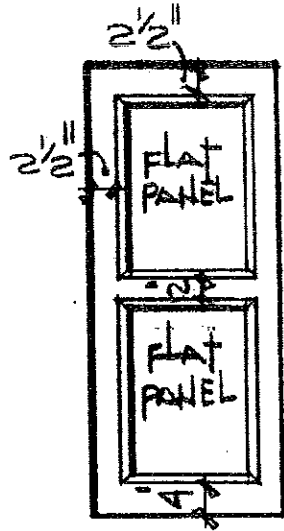

BLUMER & STANTON, INC.
5112 GEORGIA AVENUE • WEST PALM BEACH, FLORIDA 33405
PHONE (561) 585-2525 • TOLL FREE (800) 330-2526 • FAX (561) 585-2709
INTERNET: WWW.BLUMERANDSTANTON.COM • EMAIL: INFO@BLUMERANDSTANTON.COM

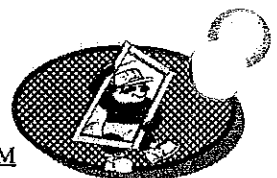

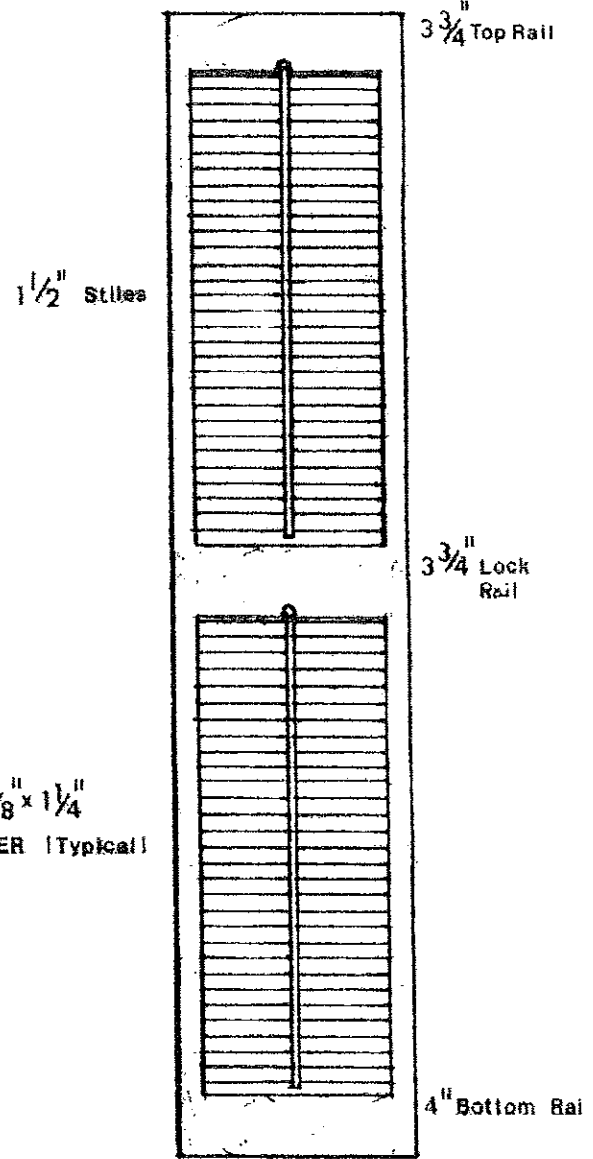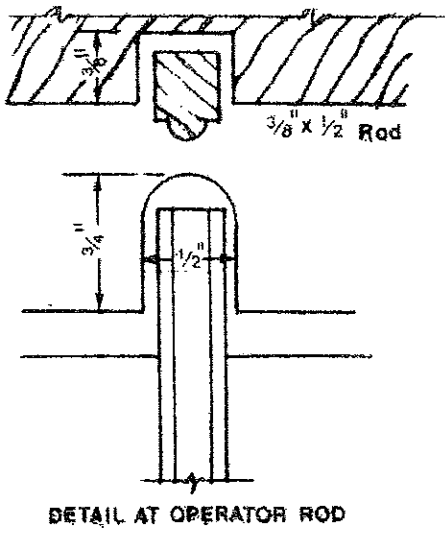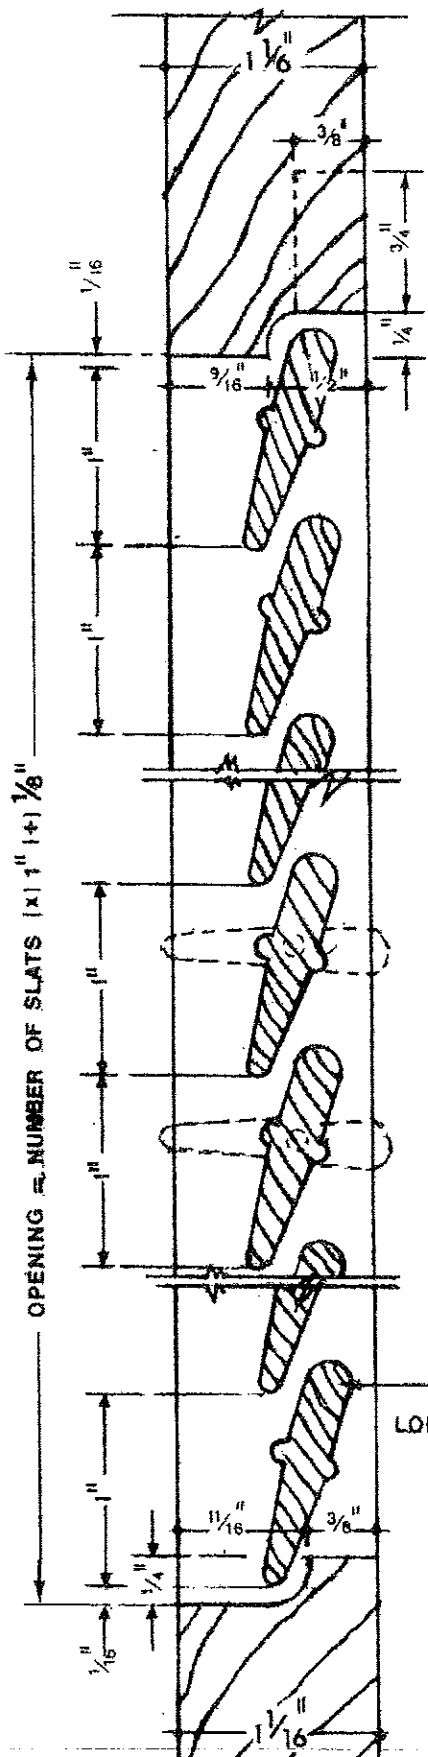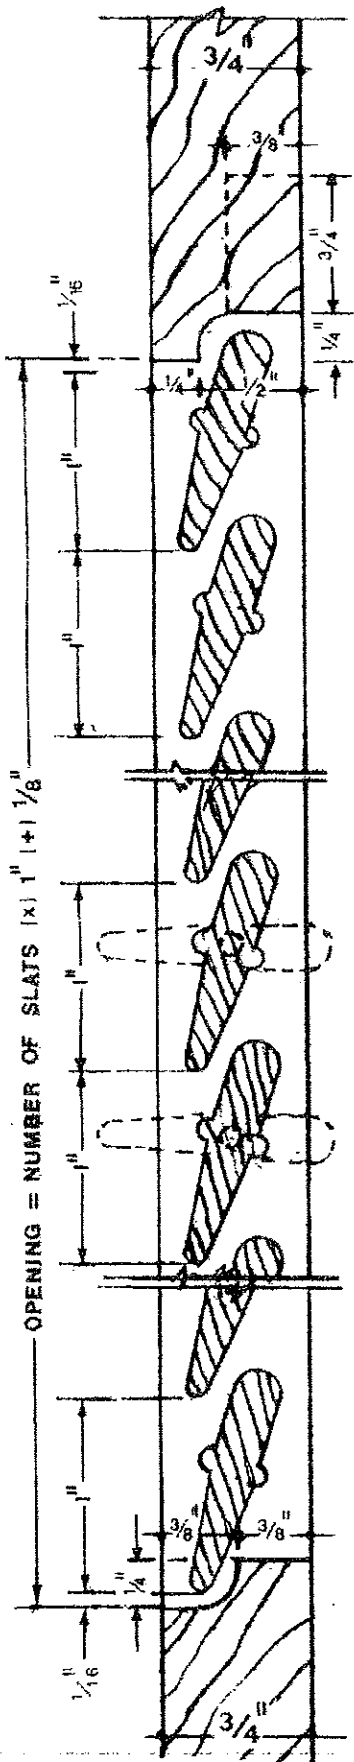

BLUMER & STANTON, INC.
 5112 GEORGIA AVENUE • WEST PALM BEACH, FLORIDA 33405
 PHONE (561) 585-2525 • TOLL FREE (800) 330-2526 • FAX (561) 585-2709
 INTERNET: WWW.BLUMERANDSTANTON.COM • EMAIL: INFO@BLUMERANDSTANTON.COM



